


Zone 30

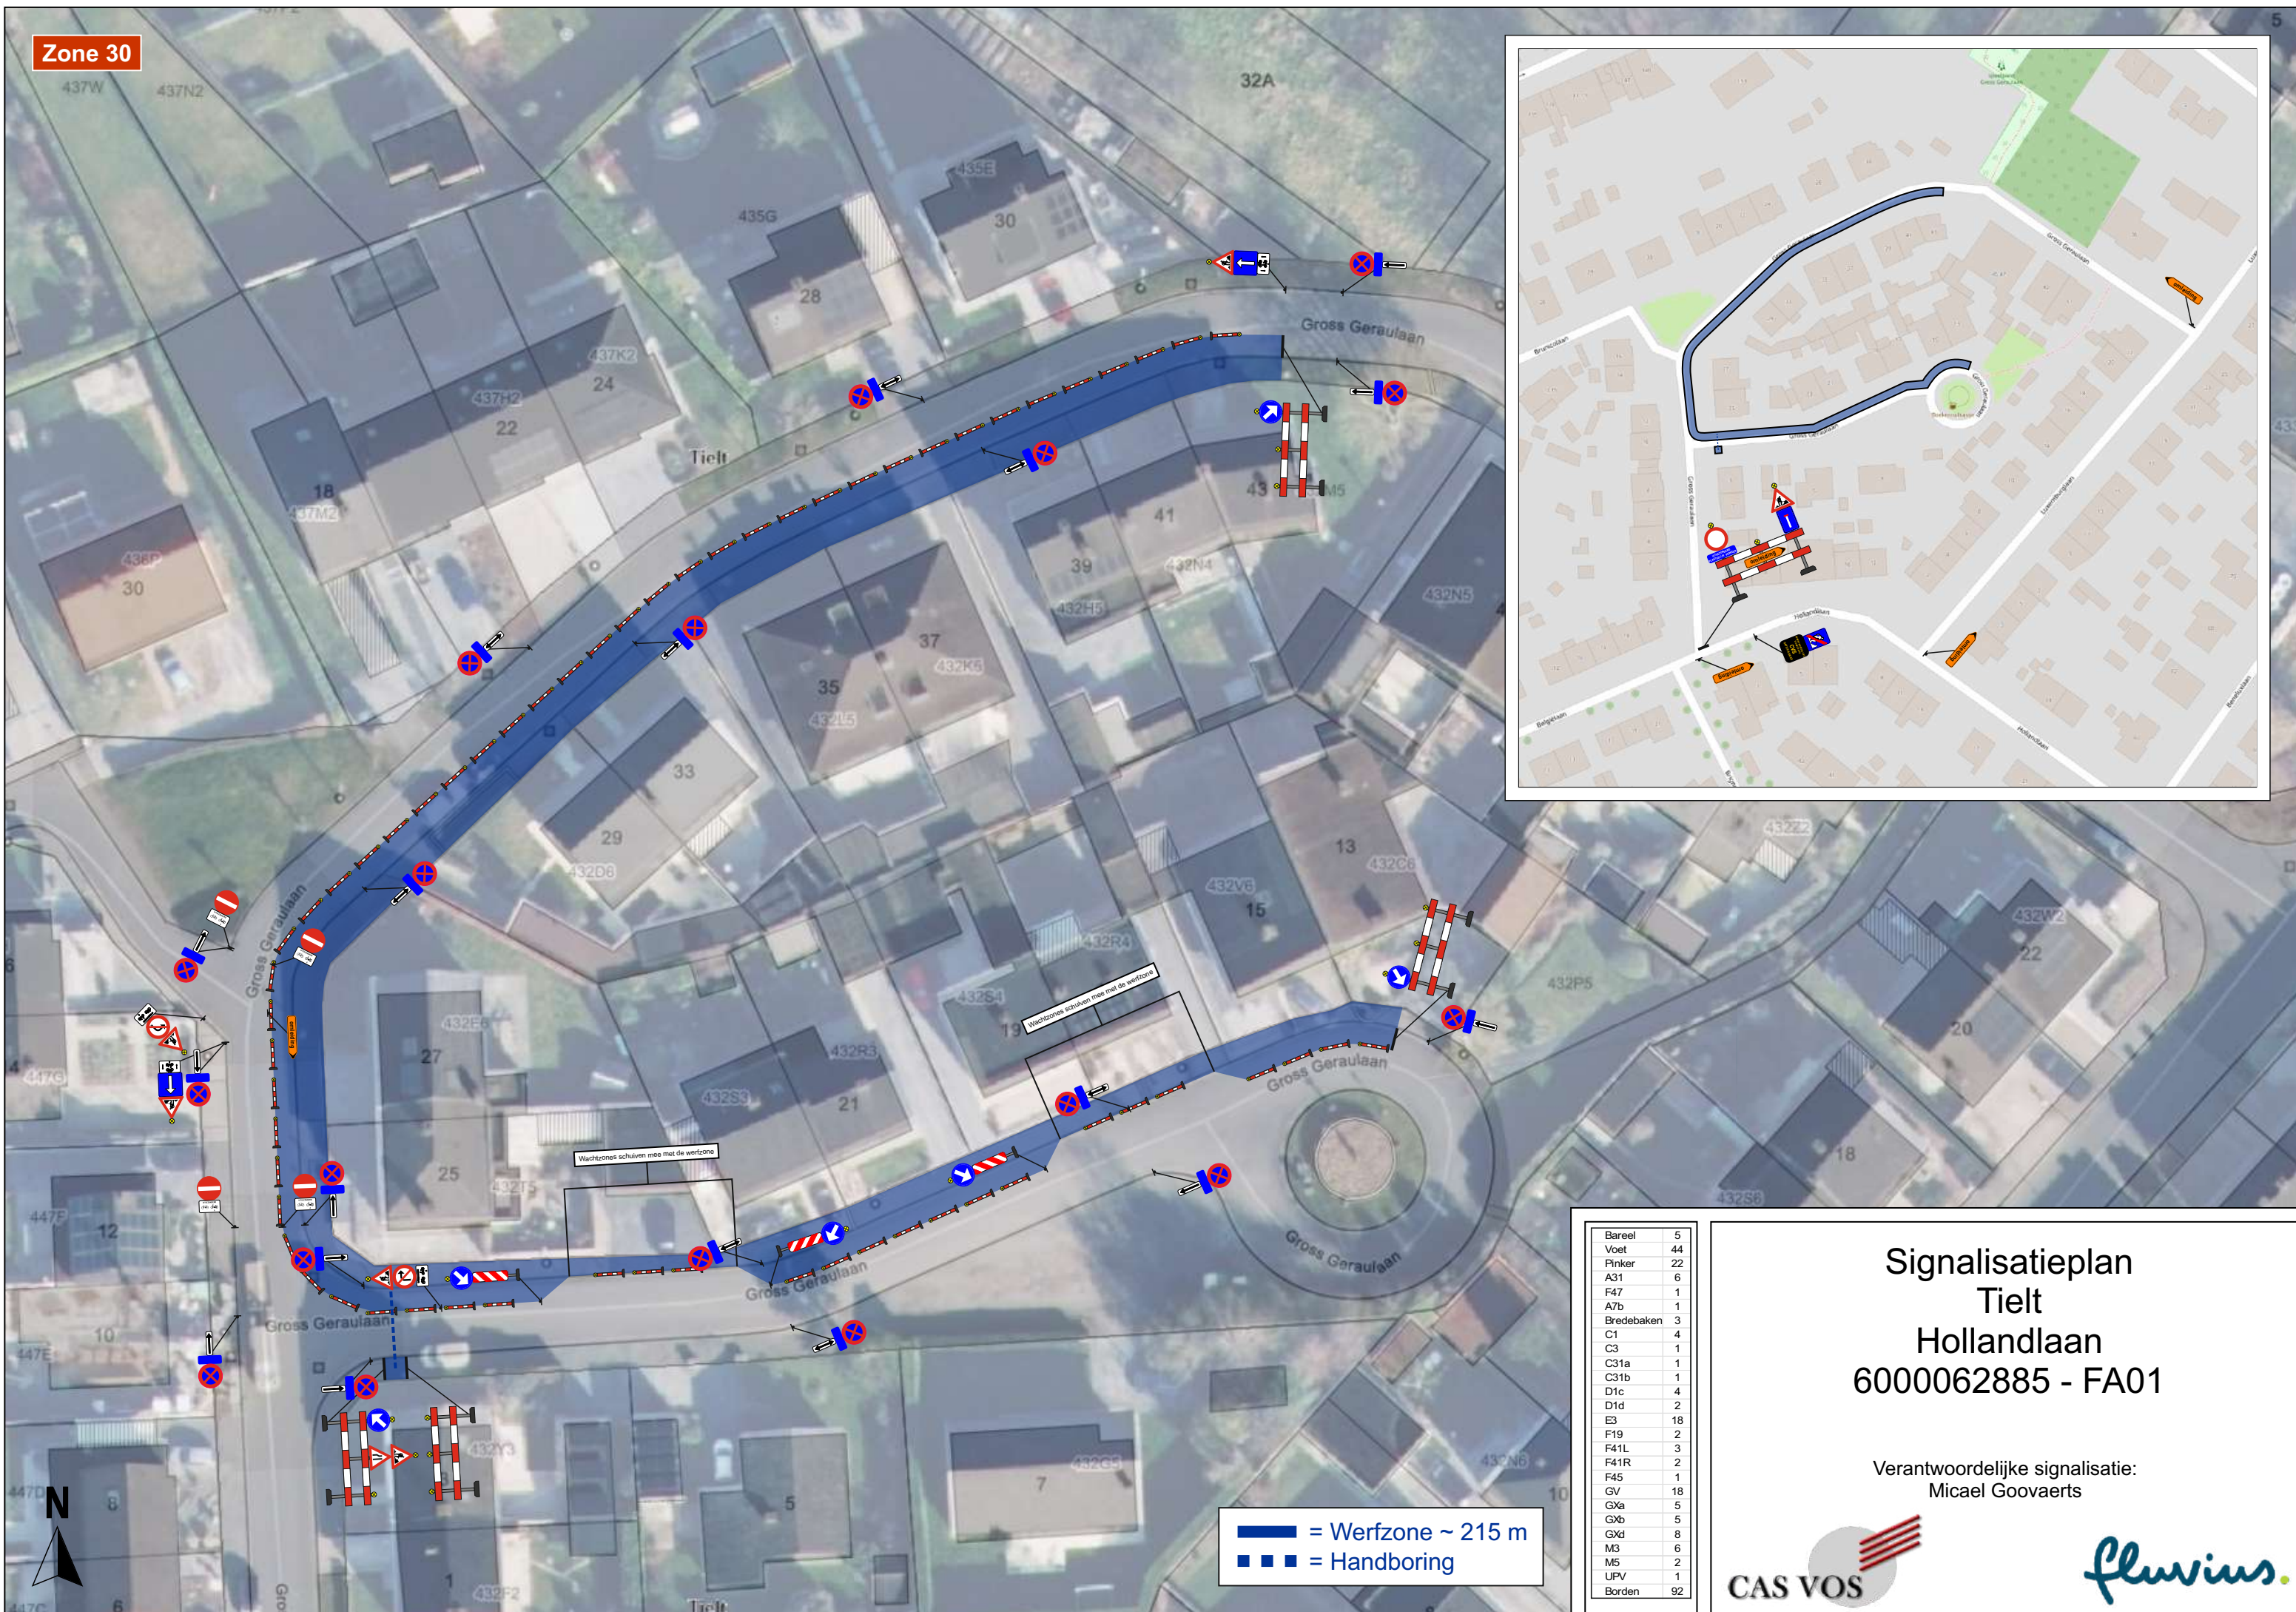

■ = Werfzone ~ 215 m
■ ■ ■ = Handboring

Bareel	5
Voet	44
Pinker	22
A31	6
F47	1
A7b	1
Bredebaken	3
C1	4
C3	1
C31a	1
C31b	1
D1c	4
D1d	2
E3	18
F19	2
F41L	3
F41R	2
F45	1
GV	18
GXa	5
GXb	5
GXd	8
M3	6
M5	2
UPV	1
Borden	92

Signalisatieplan
Tielt
Hollandlaan
6000062885 - FA01

Verantwoordelijke signalisatie:
Micael Goovaerts

